






FRONT ELEVATION
(SCALE : 8 FEET TO AN INCH)

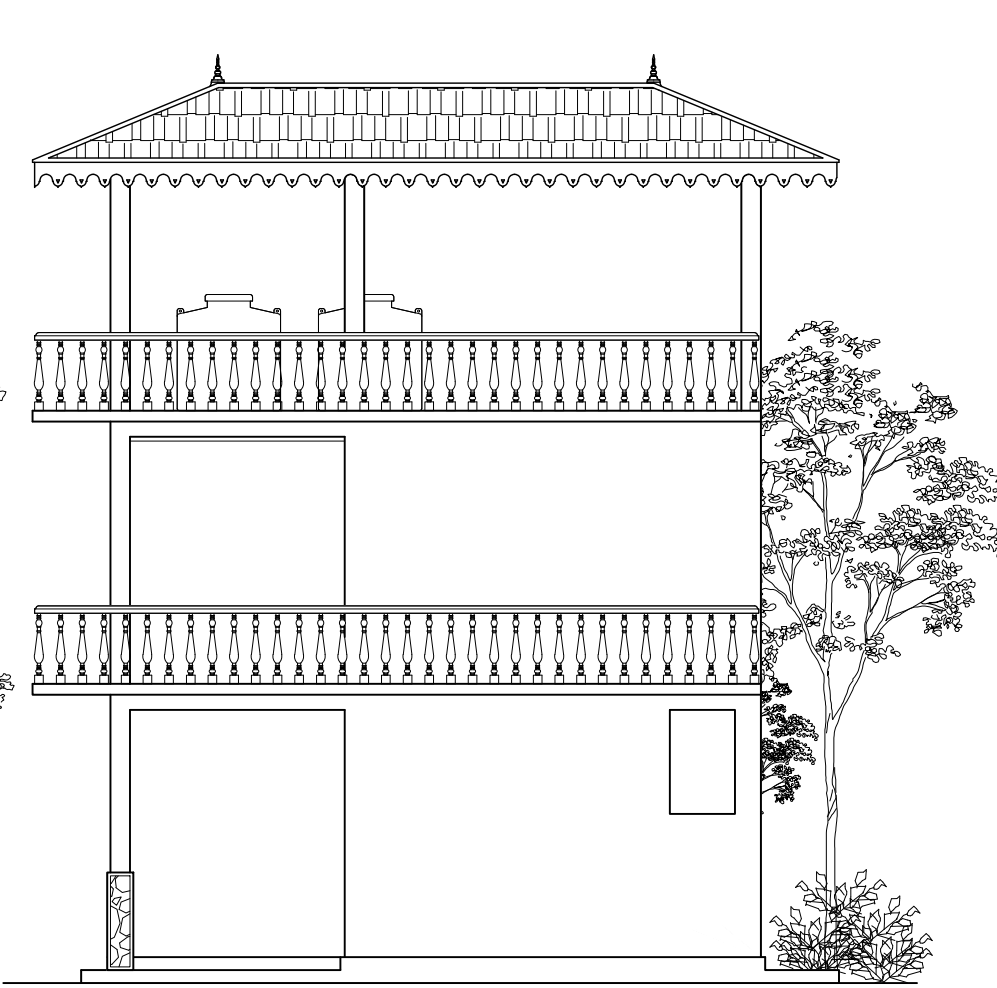


SIDE ELEVATION
(SCALE : 8 FEET TO AN INCH)

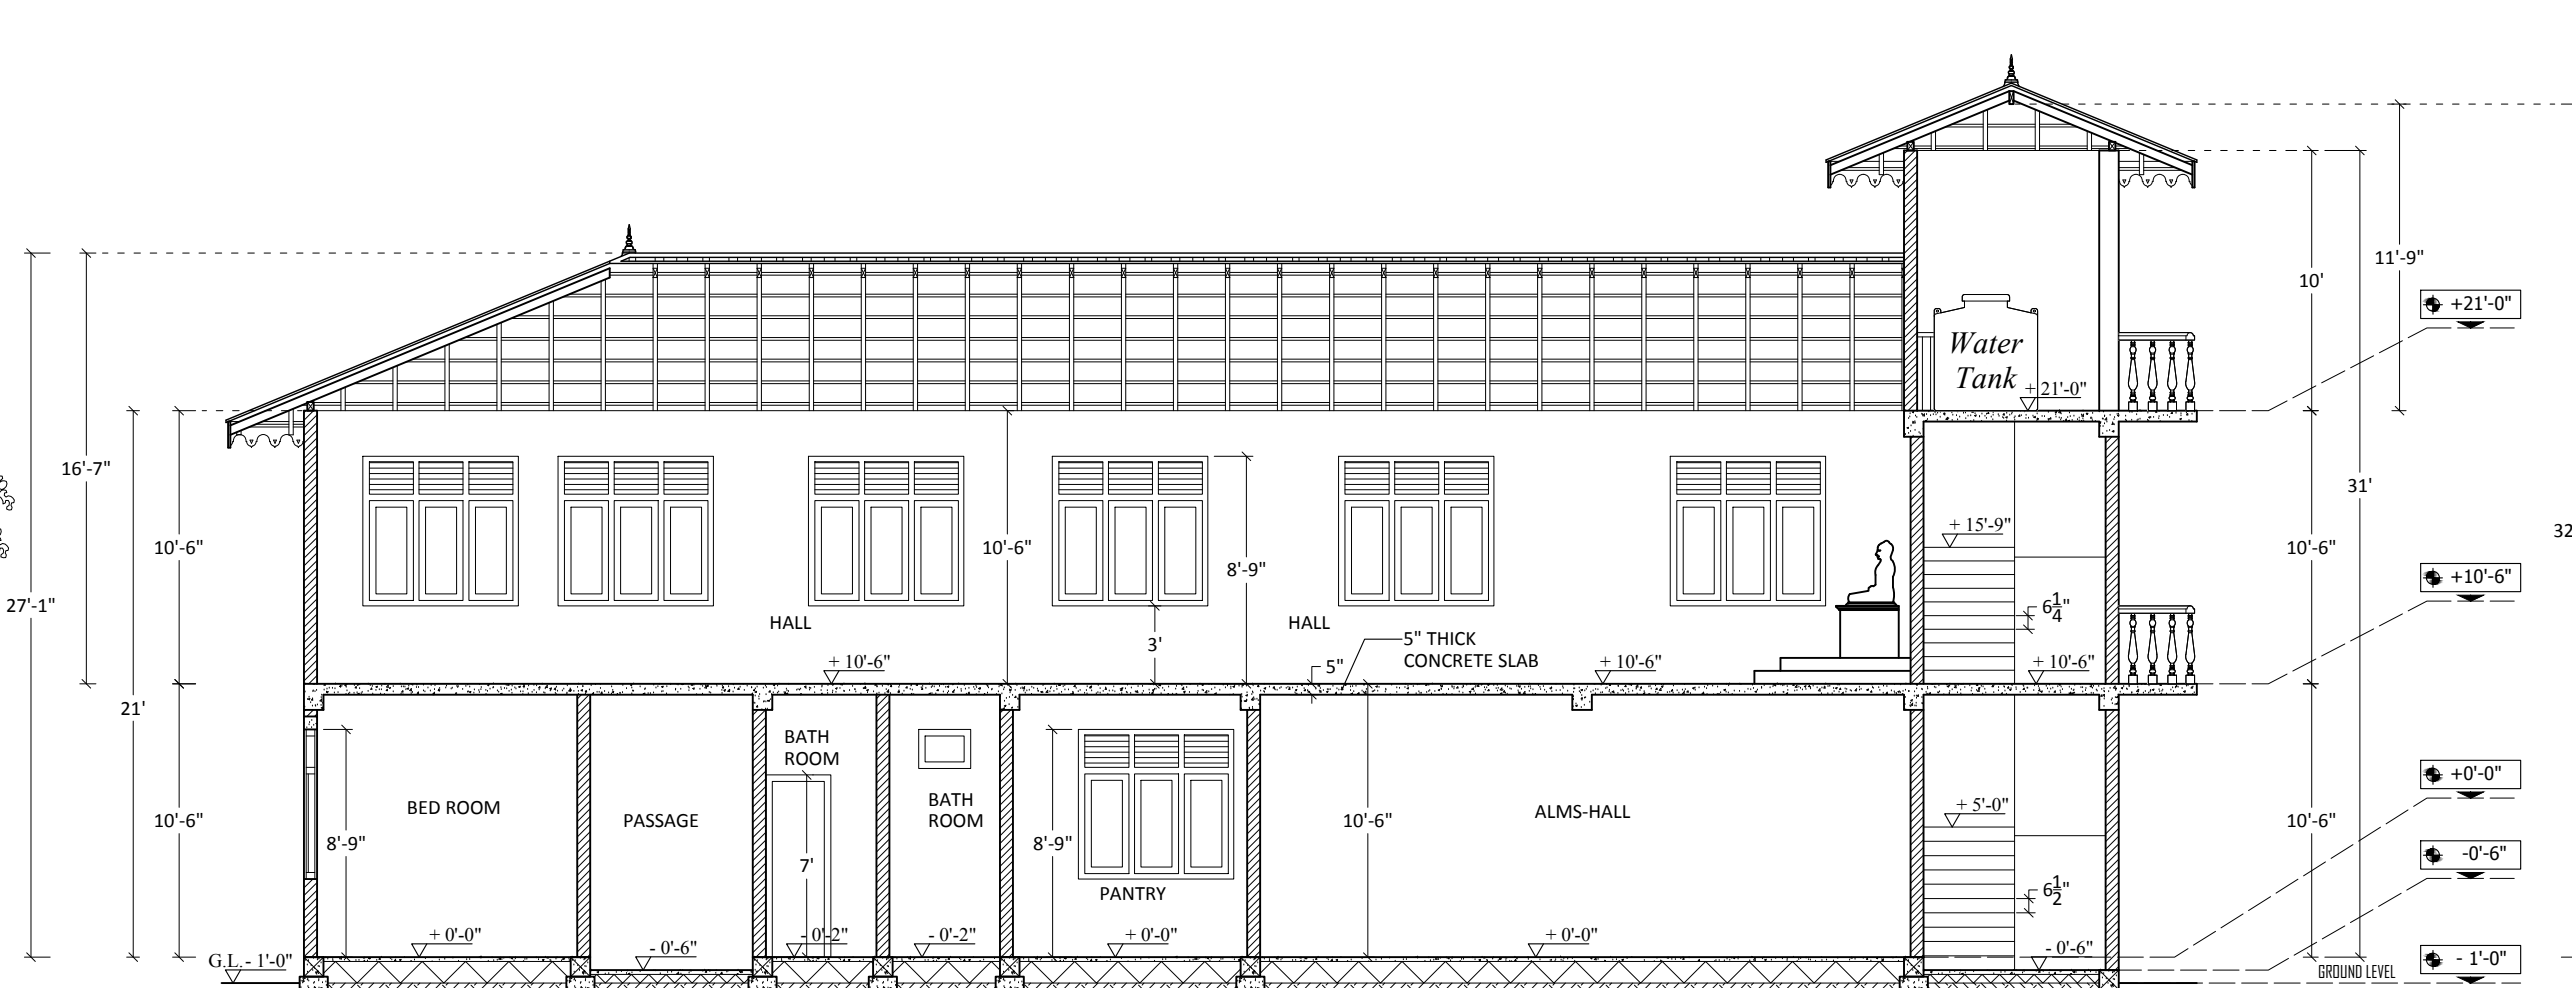


SECTION ON A-A
(SCALE : 8 FEET TO AN INCH)

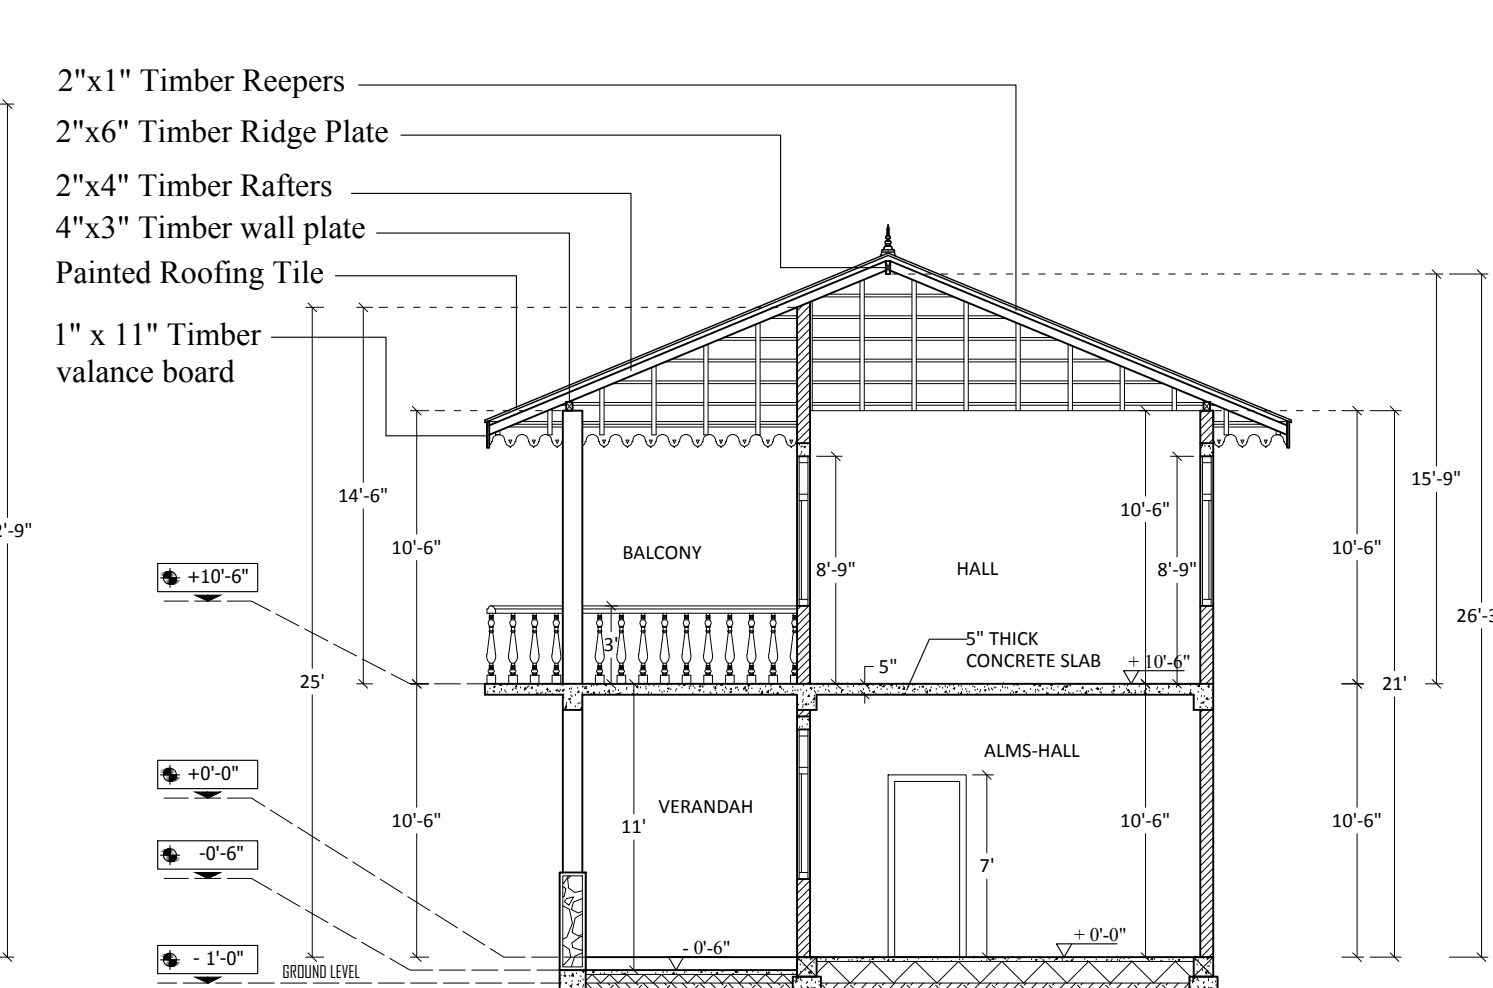


SECTION ON B-B
(SCALE : 8 FEET TO AN INCH)

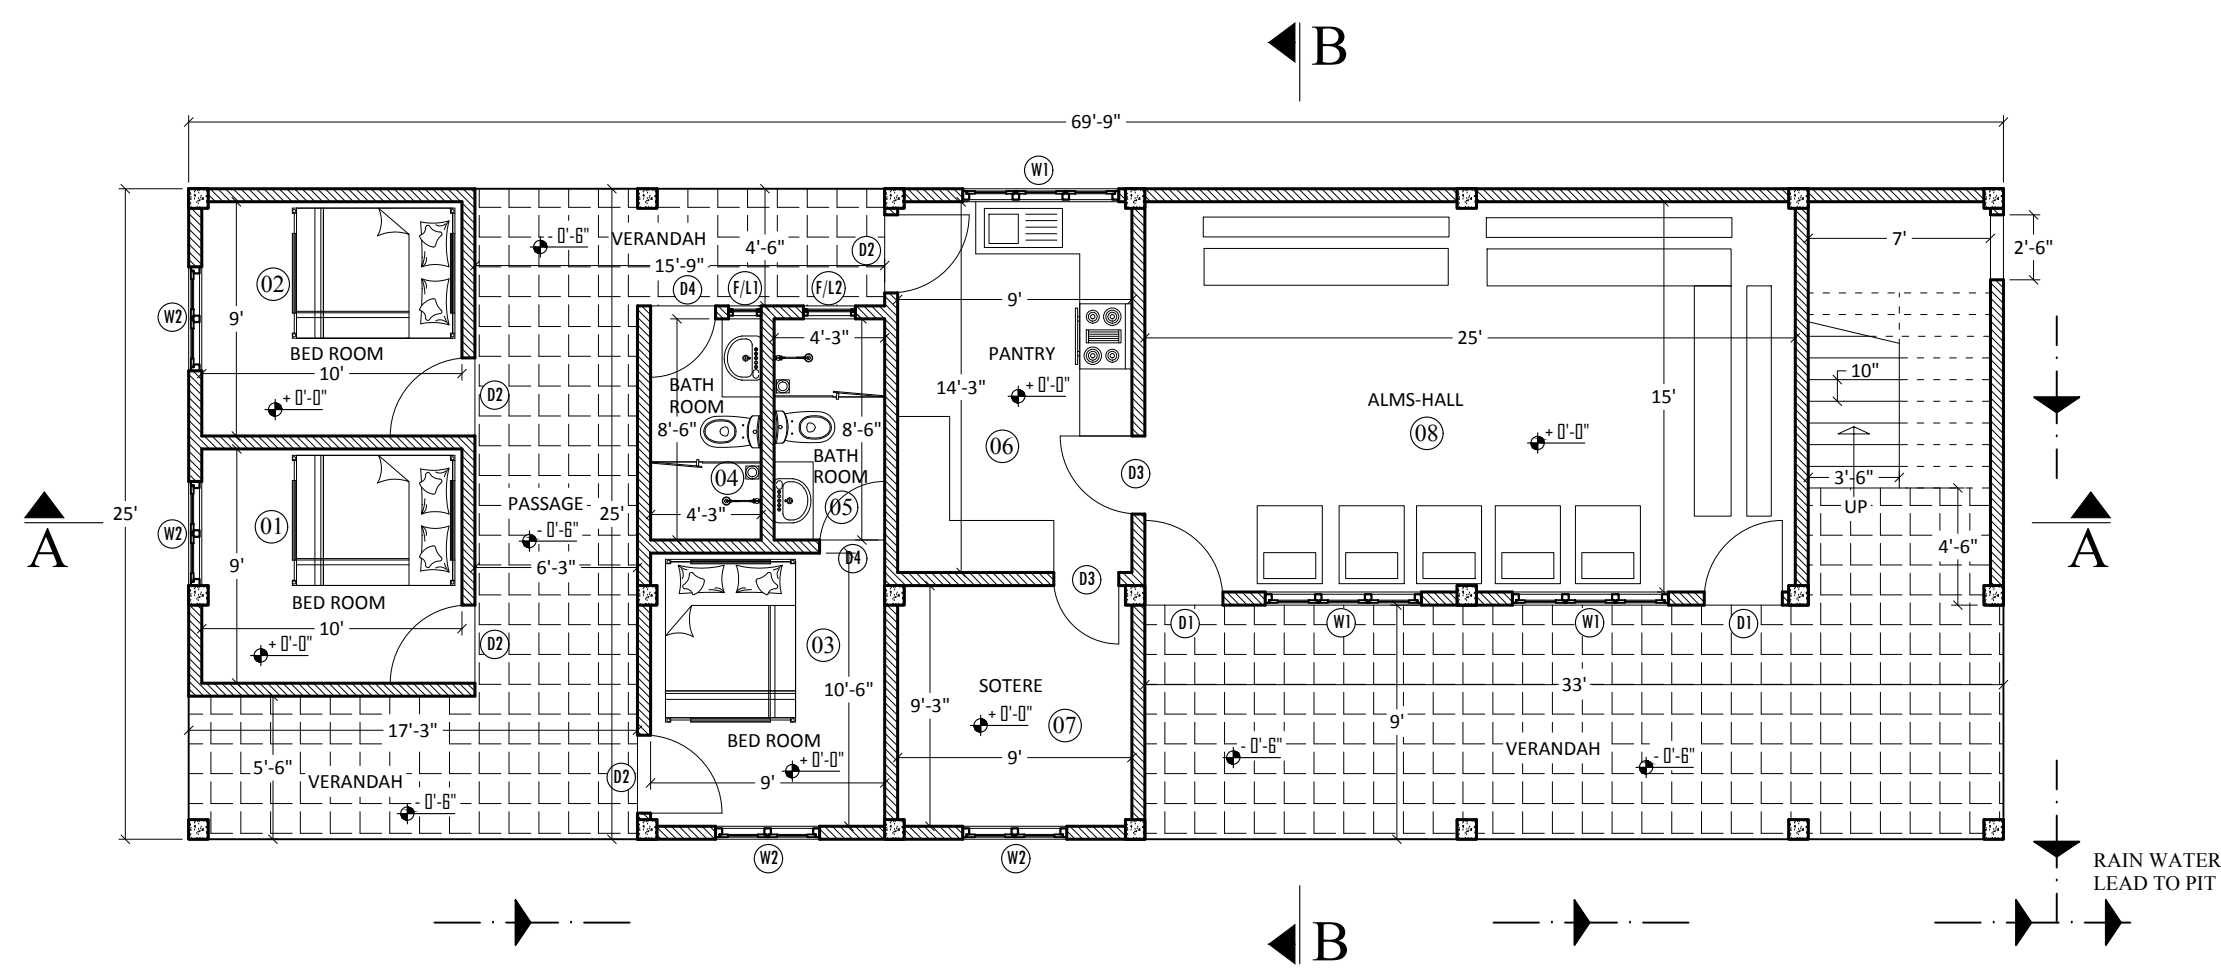


GROUND FLOOR PLAN
(SCALE : 8 FEET TO AN INCH)
UNIT 01 (AREA : 1744 Sq.Ft)

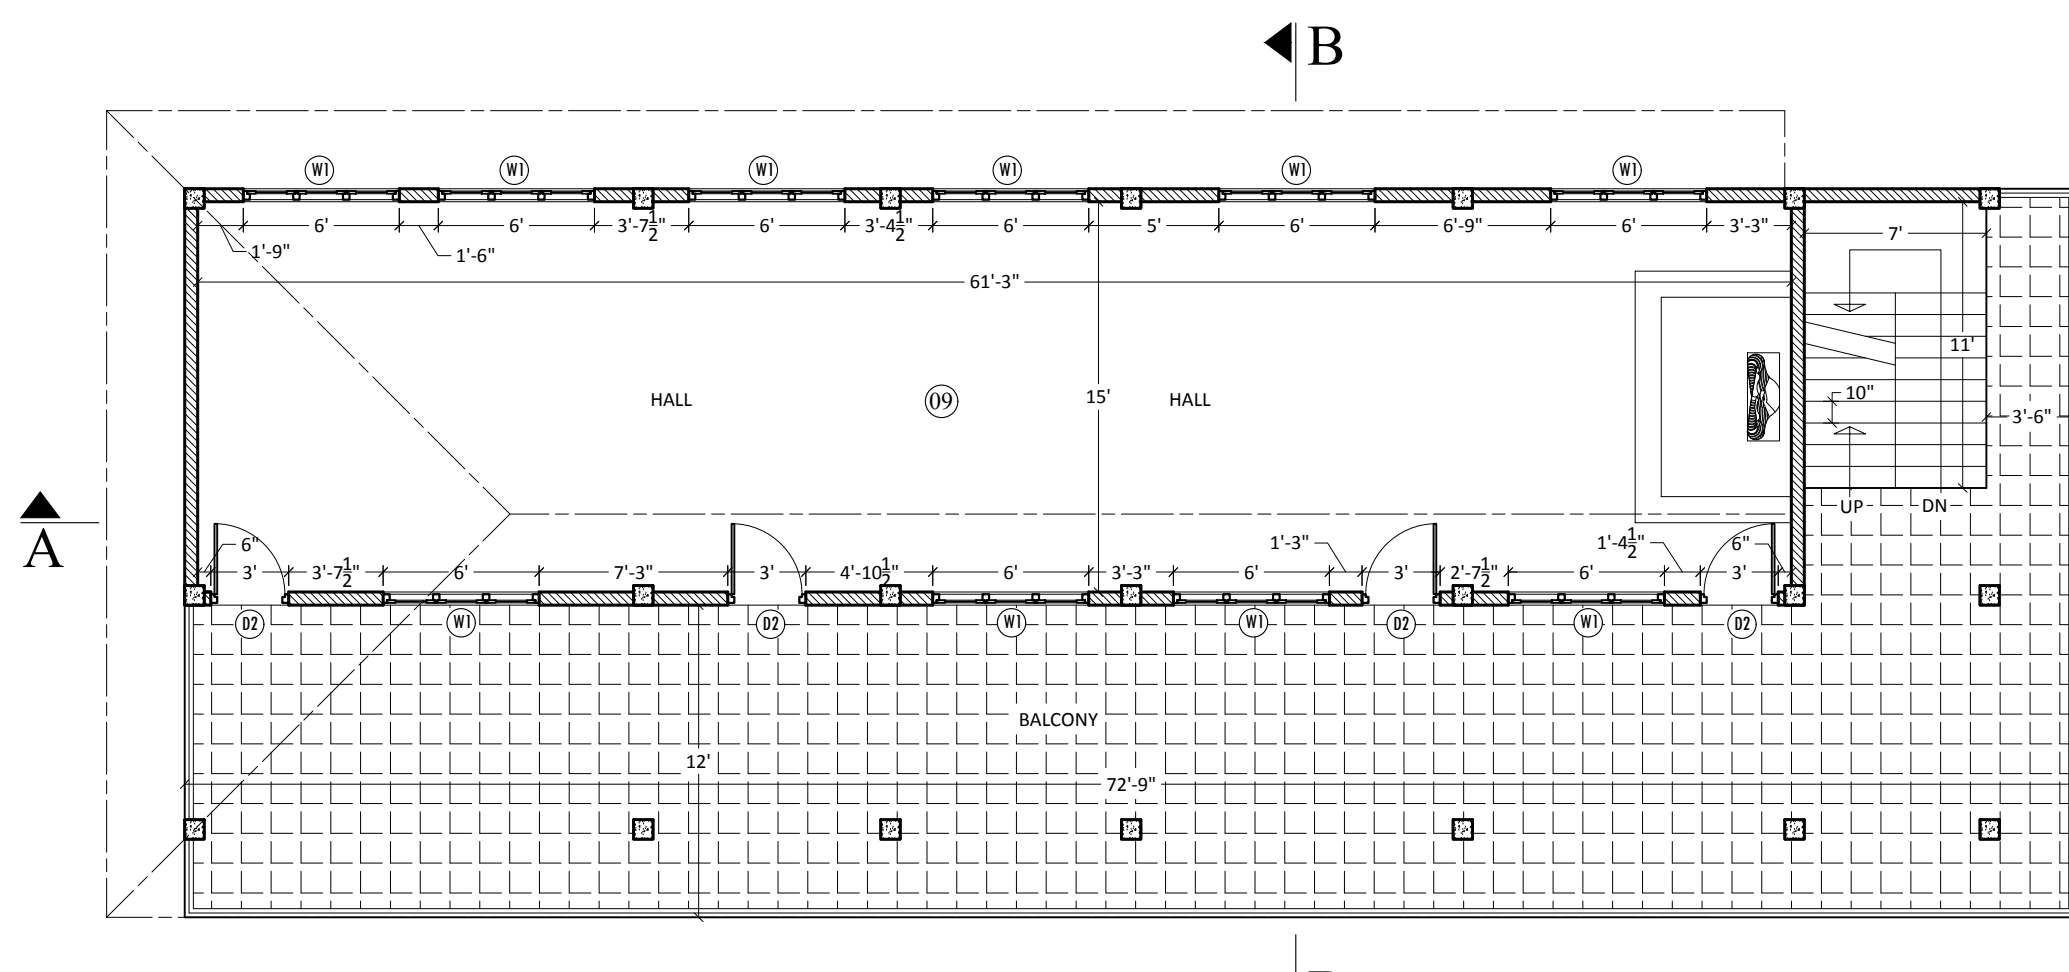


UPPER FLOOR PLAN
(SCALE : 8 FEET TO AN INCH)
UNIT 01 (AREA : 1744 Sq.Ft)

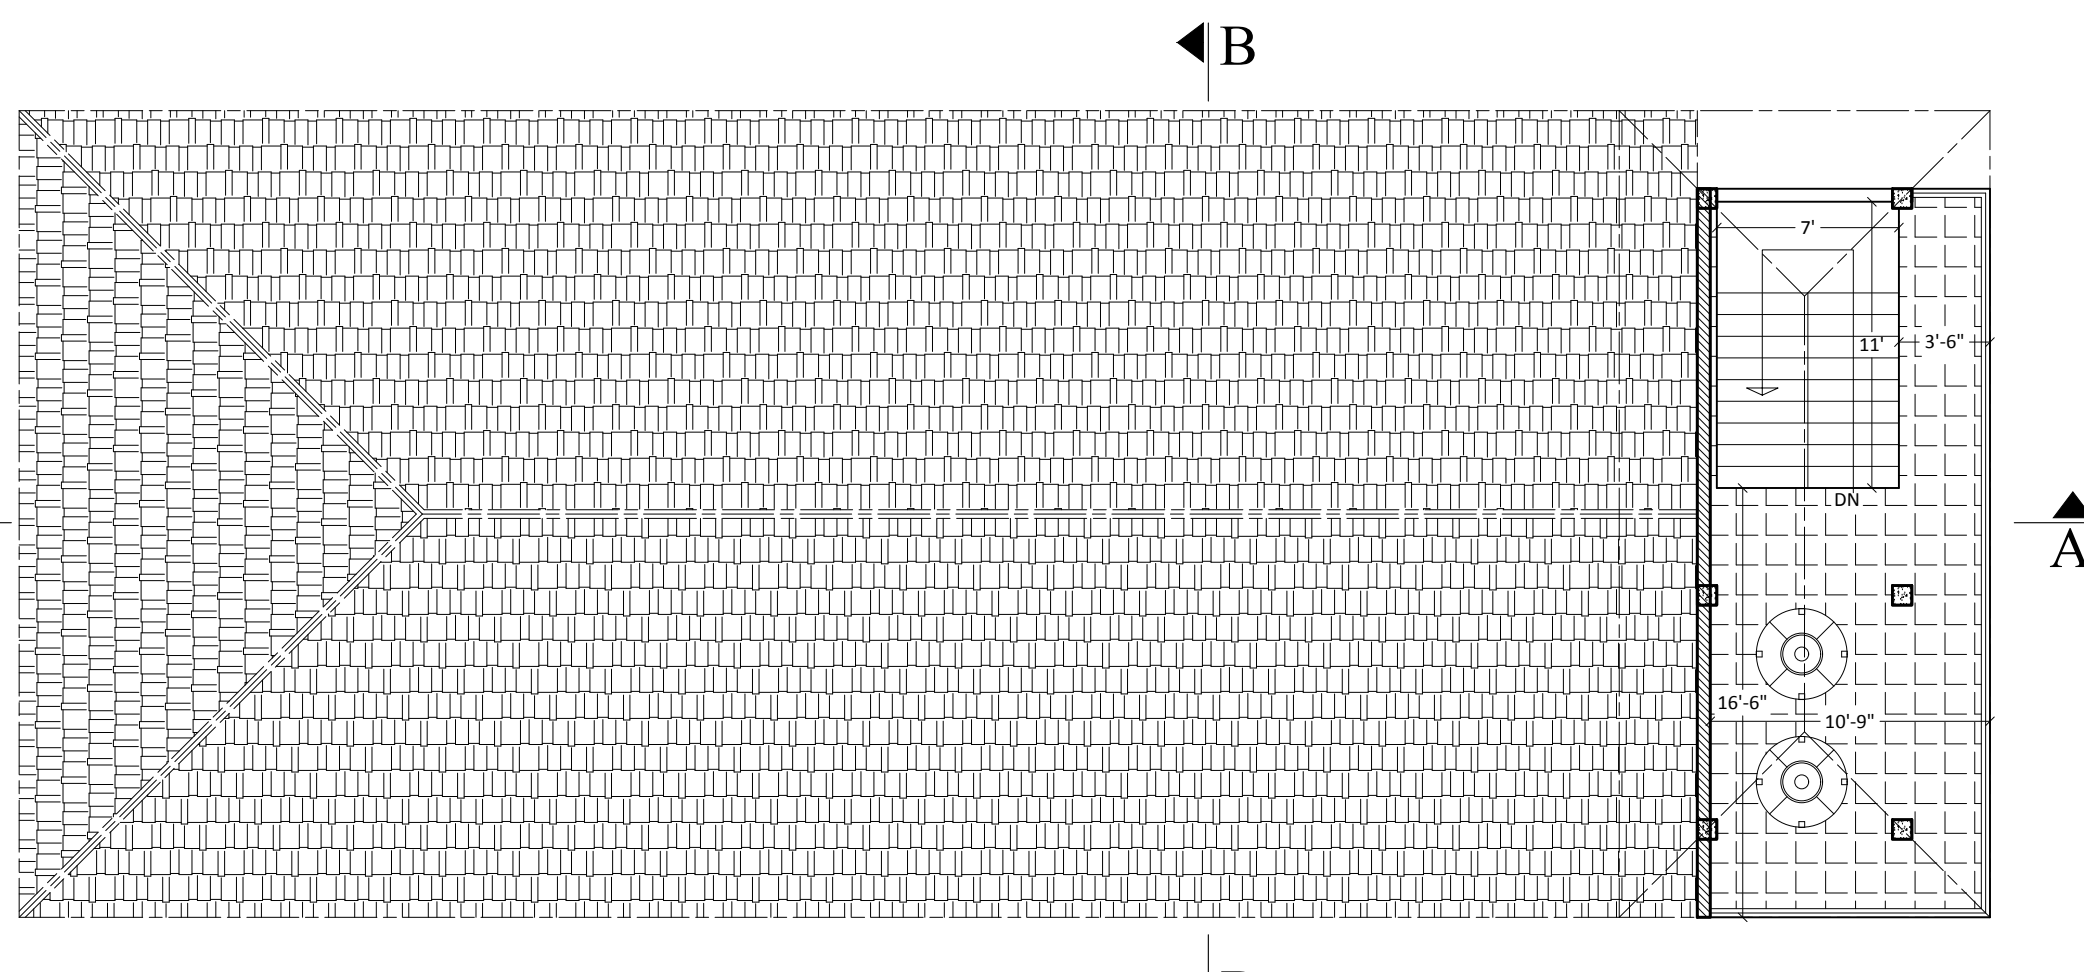


TERRACE
(SCALE : 8 FEET TO AN INCH)
UNIT 01 (AREA : 315 Sq.Ft)

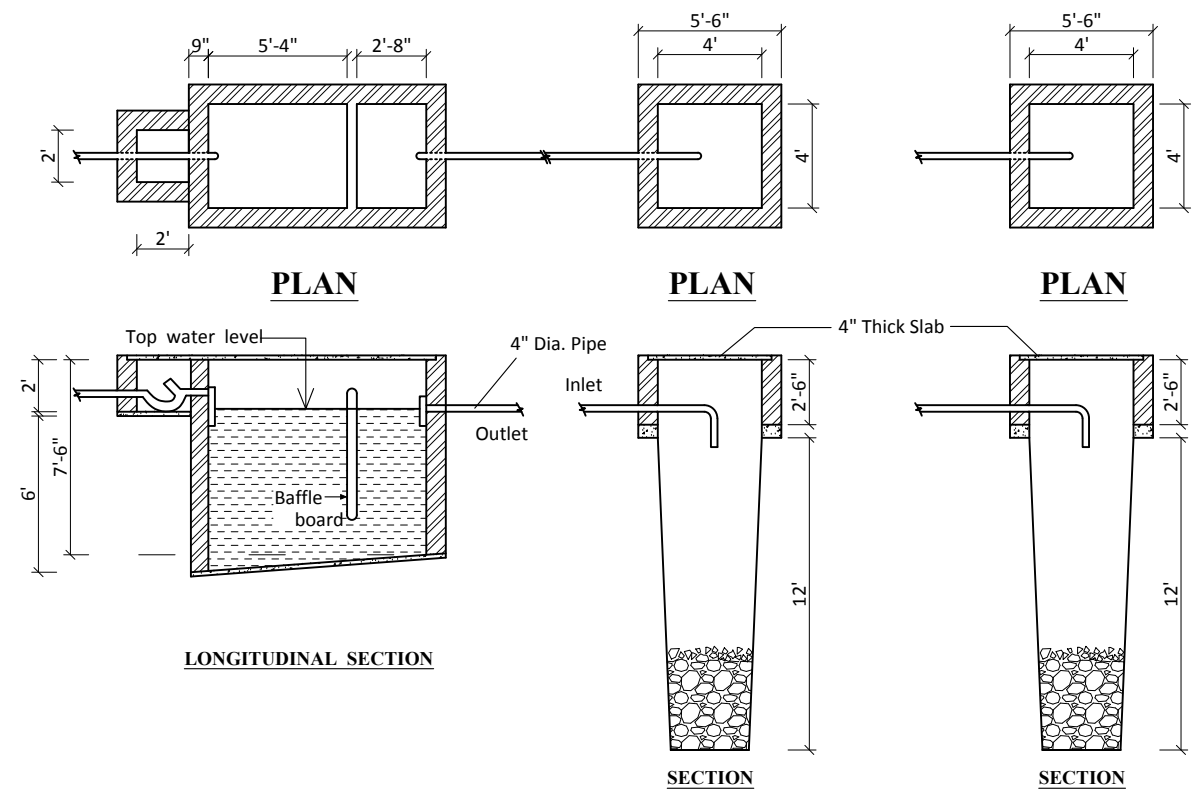

DETAIL OF SEPTIC TANK, SOAKAGE PIT &
WASTE WATER PIT

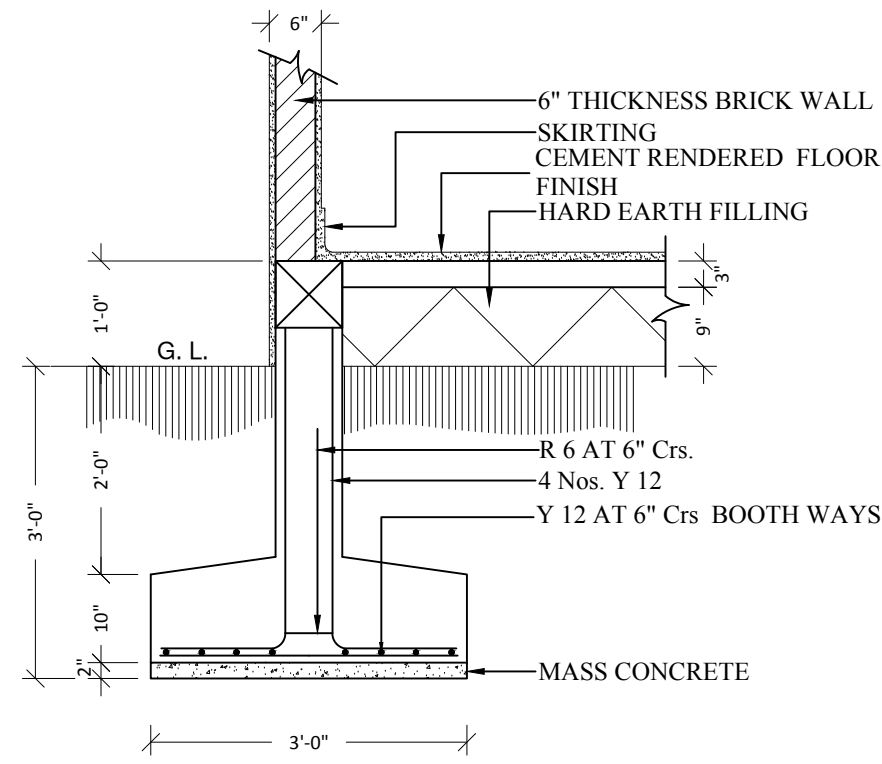


FOUNDATION DETAIL
SCALE : TWO FEET TO AN INCH [1"=2']

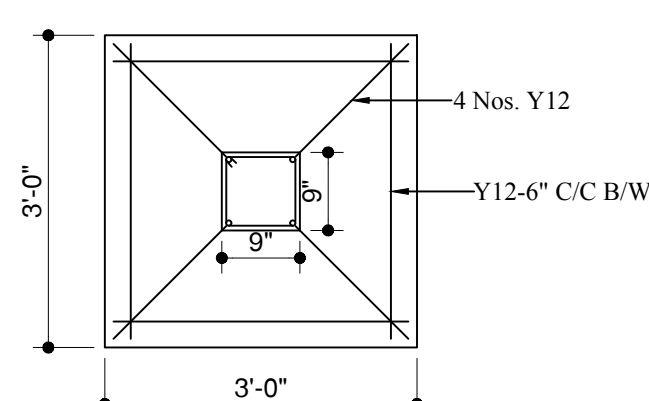


COLUMN FOOTING
(SCALE : 2 FEET TO AN INCH)

NOTE : THIS DETAILS MAY BE CHANGE ACCORDING
TO THE STRUCTURAL DESIGN.

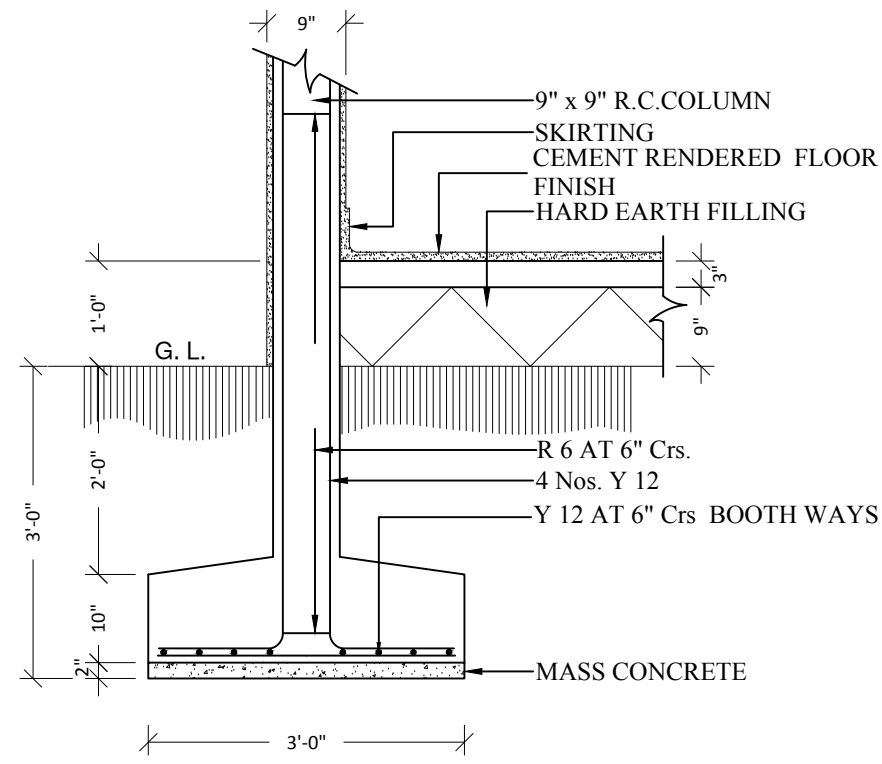

TYPICAL COLUMN DETAIL
(SCALE : 2 FEET TO AN INCH)

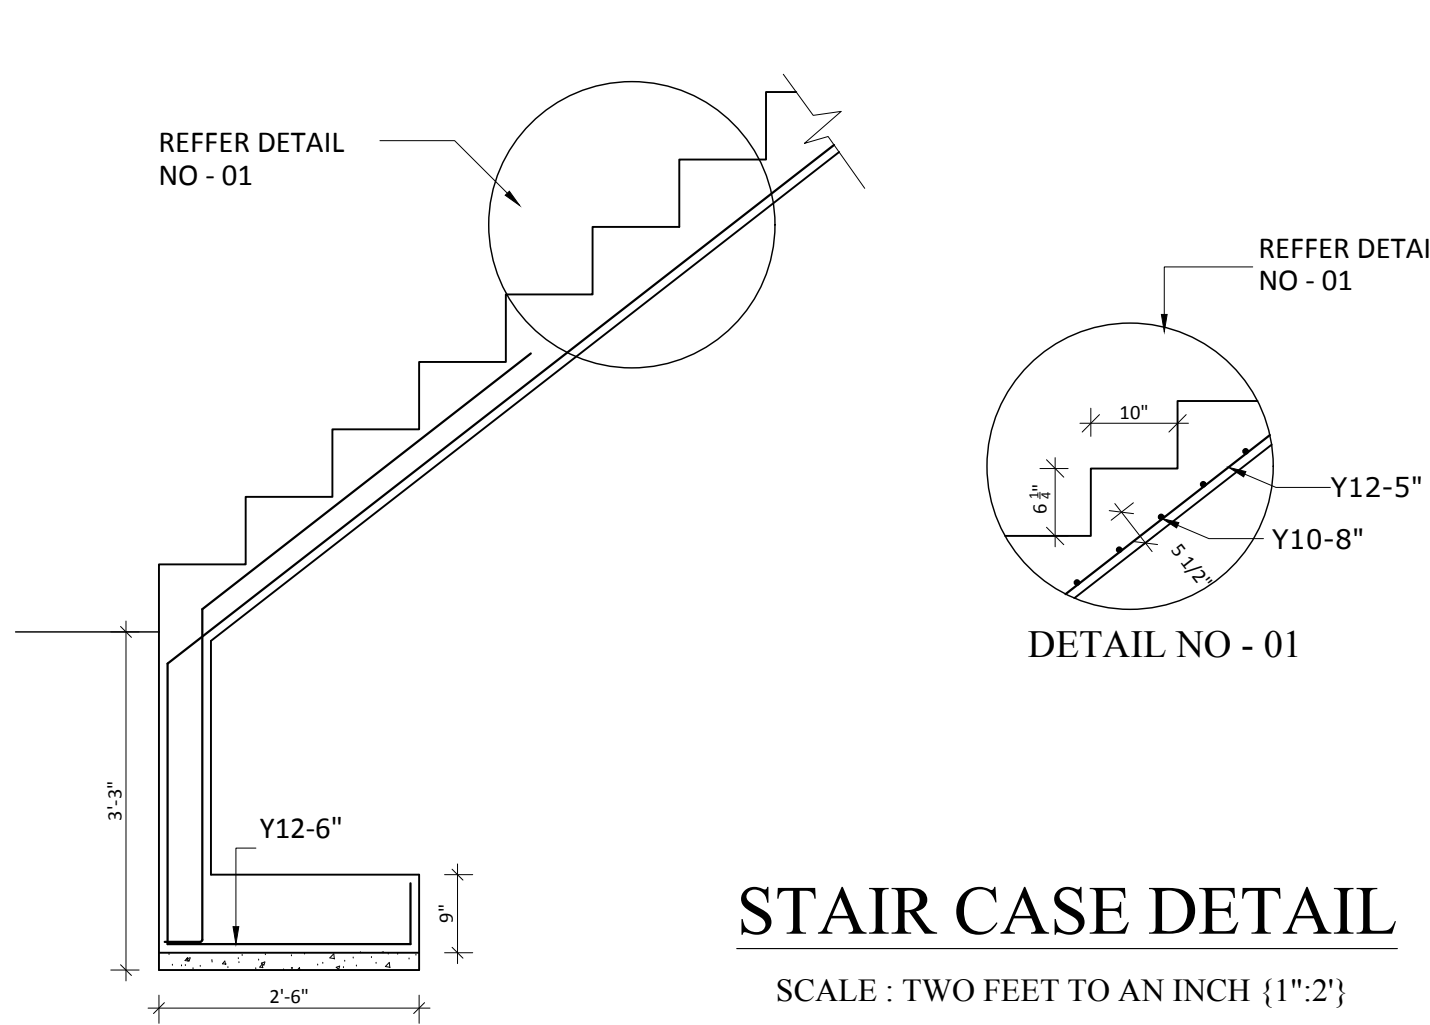

STAIR CASE DETAIL
SCALE : TWO FEET TO AN INCH [1"=2']

SCHEDULE OF DOORS & WINDOWS			Nos	
TYPE	SIZE	DESCRIPTION	G.Floor/U.Floor	
D1	4'-0" X 8'-9"	SINGLE DOOR WITH LOUVERS ON TOP	02	-
D2	3'-0" X 8'-9"	SINGLE DOOR WITH LOUVERS ON TOP	04	04
D3	3'-0" X 7'-0"	PANELLED DOOR	02	-
D4	2'-6" X 7'-0"	P.V.C DOOR	02	-
W1	6'-0" X 5'-9"	WINDOW WITH LOUVERS ON TOP	03	10
W2	4'-0" X 5'-9"	- Do -	04	-
FIL1	1'-3" X 2'-0"	GLAZED FANLIGHT	01	-
FIL2	2'-4" X 2'-0"	GLAZED FANLIGHT	01	-

